


REVISION OF DOCUMENTS: this document and the ideas and design incorporated herein, as an instrument of professional service, is the property of LACO Associates and shall not be reused in whole or part for any other project without LACO Associates' written authorization.

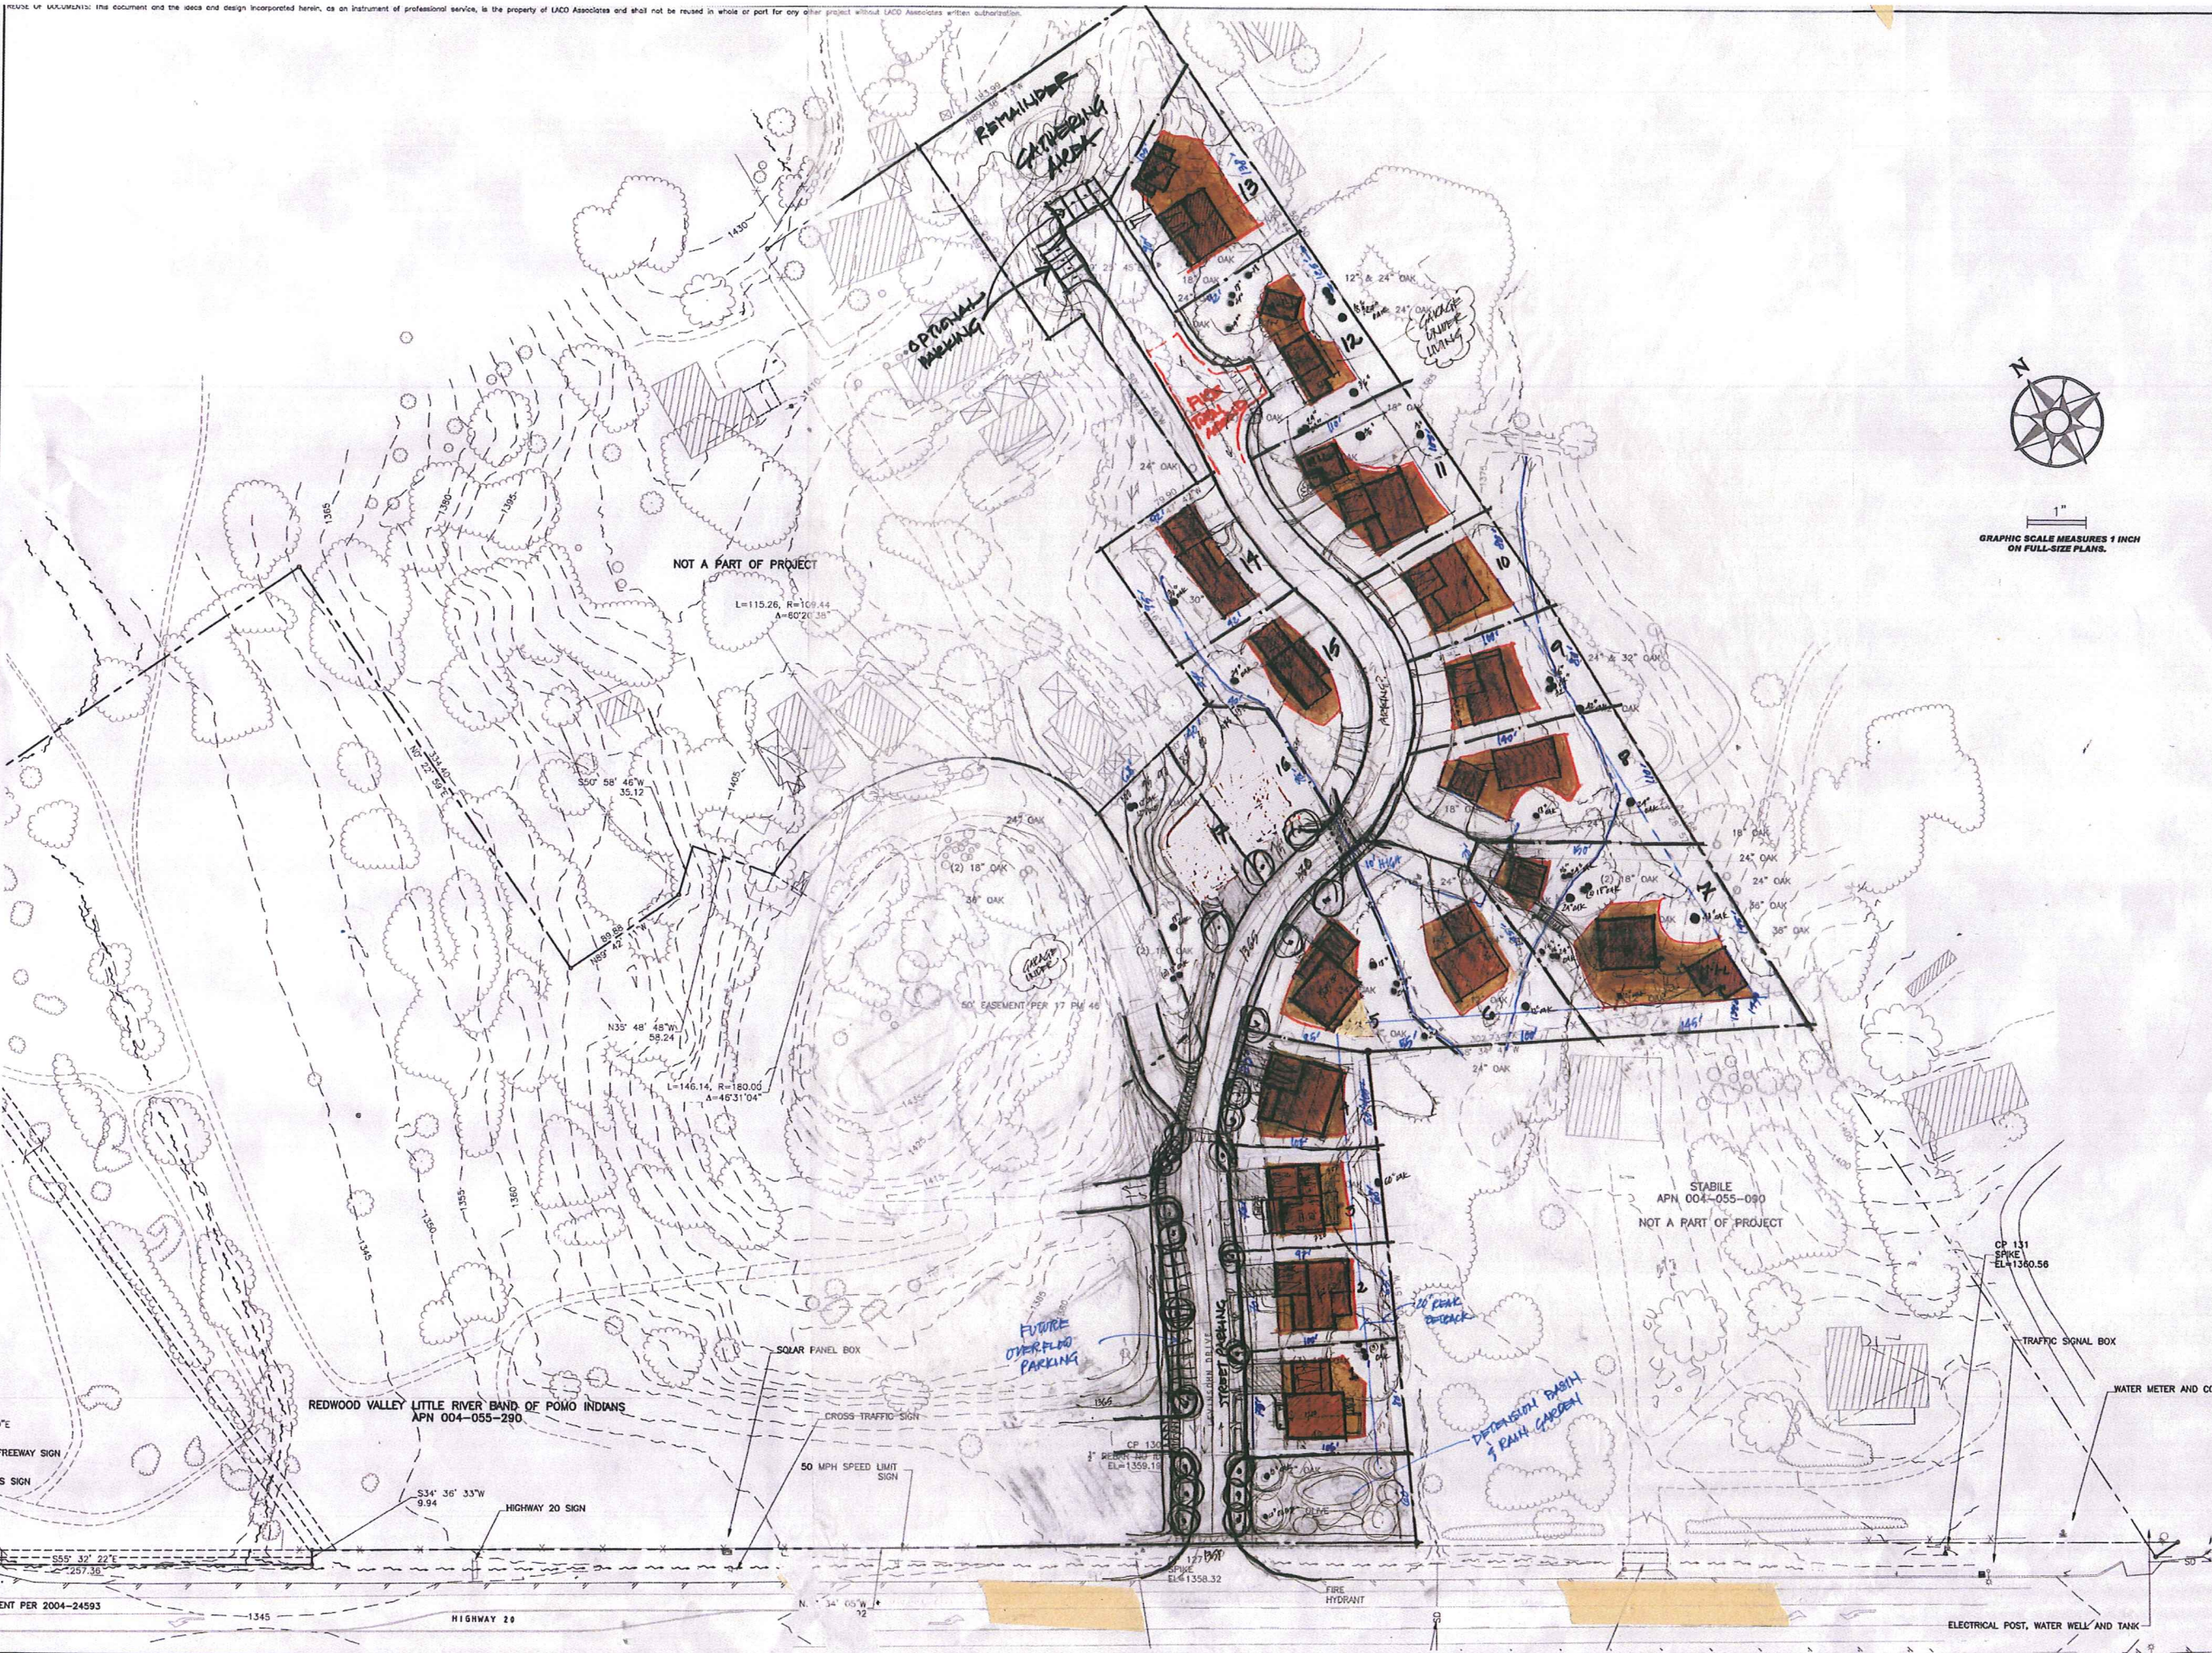

DRAFT

LACO ASSOCIATES
CONSULTING ENGINEERS

21 W 4TH ST. EUREKA, CA 95501 (707)443-5054

NO.	REVISION	BY	CHK	DATE

PROJECT NAME SHEET NAME	CLIENT NAME CLIENT ADDRESS
SCALE 1"=40'	
DRAWN	DRAWN
CHECK	CHECK
APPVD	APPVD
DATE	DATE
JOB NO.	JOB NO.
SHEET 1 OF 1	

APP: 2/20/2014 1:11:00pm
T:\COMPUTER\2004\20040202\20040202\20040202-24-24.dwg to DWG, 7:30:00 AM, 1/20/10.dwg